



TYPICAL PLAN · A ·

“FRAMELESS · STEEL · CONSTRUCTION”


· INSULATED STEEL CONSTRUCTION COMPANY ·
· CLEVELAND · OHIO ·

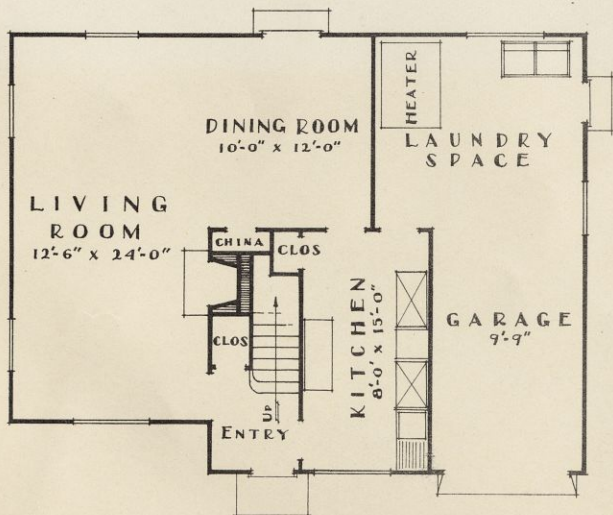


· FIRST · FLOOR · PLAN ·

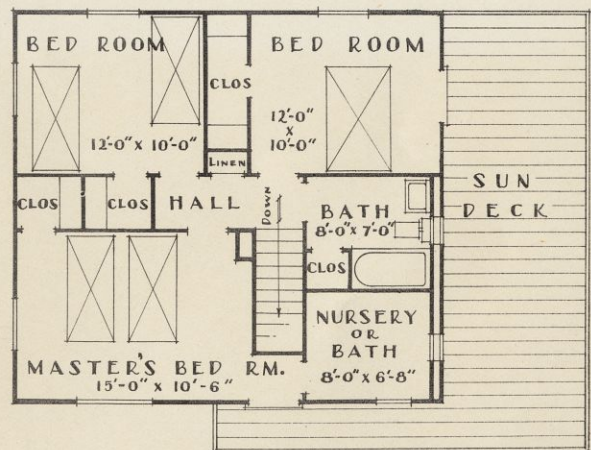

· SECOND · FLOOR · PLAN ·

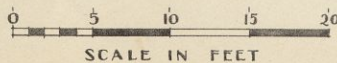


Cleveland Price \$6,900.00

 

Faint, illegible text, possibly bleed-through from the reverse side of the page.

Faint grid lines forming a table structure, likely bleed-through from the reverse side. The grid consists of approximately 4 columns and 6 rows.

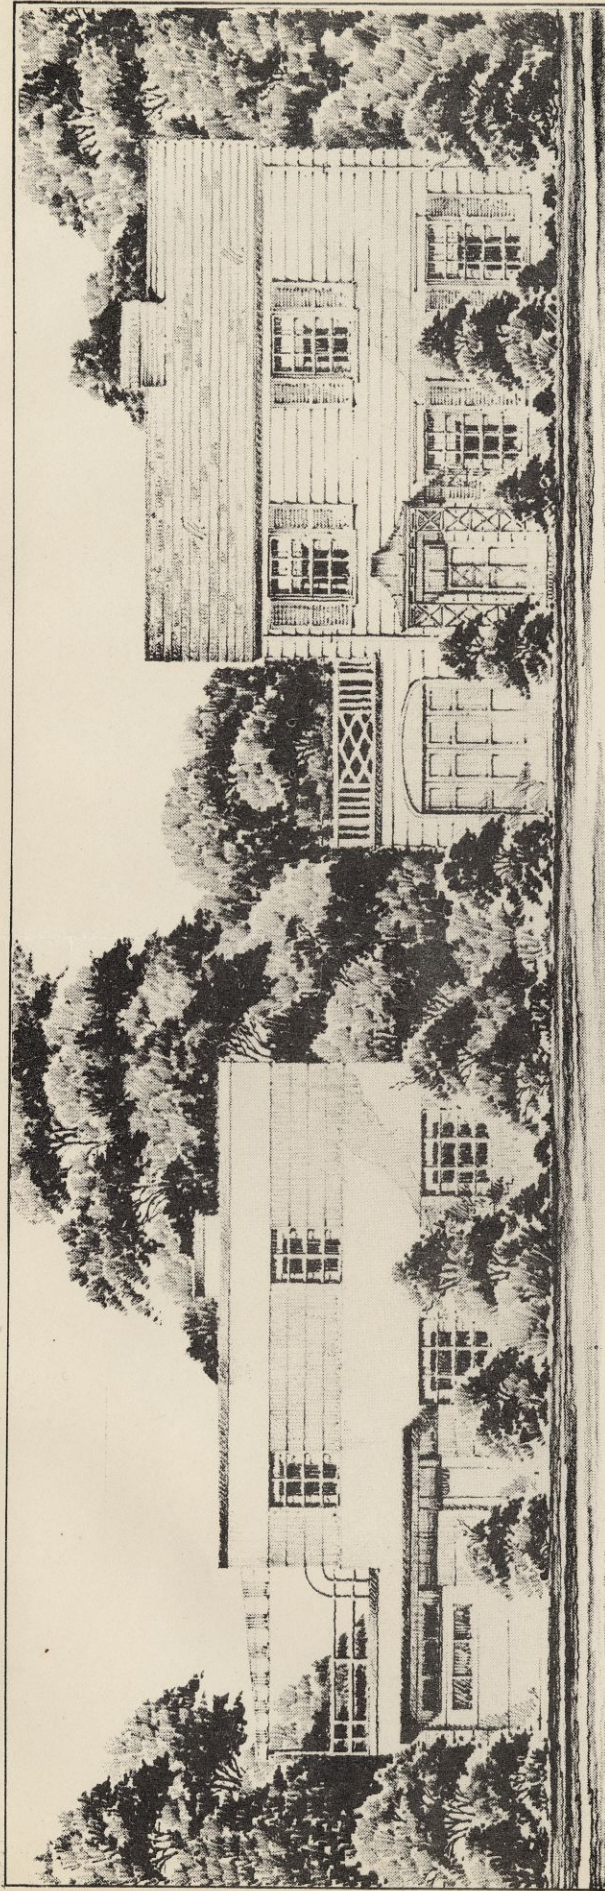


Cleveland Price \$8,600

DESIGN VARIATIONS FOR TYPICAL PLAN "C"


INSULATED STEEL CONSTRUCTION COMPANY
CLEVELAND OHIO.

"FRAMELESS STEEL CONSTRUCTION"


- 2 -

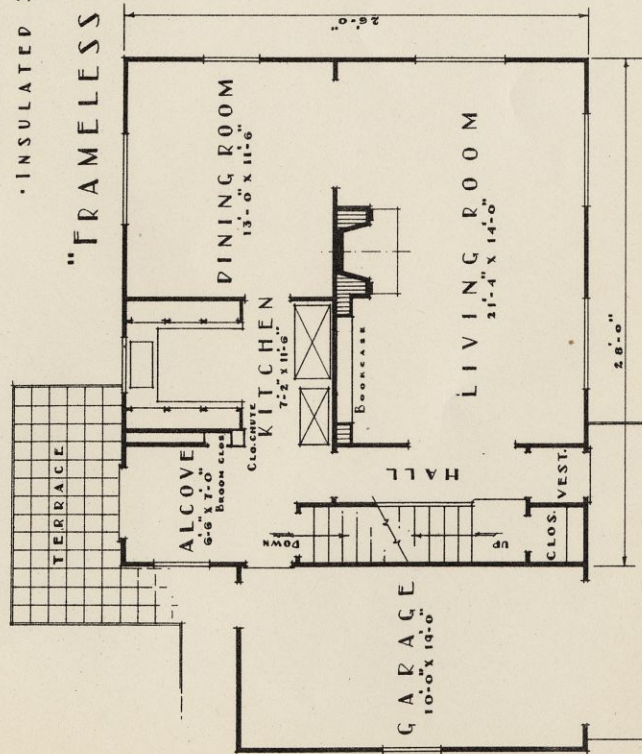


FIRST FLOOR PLAN.

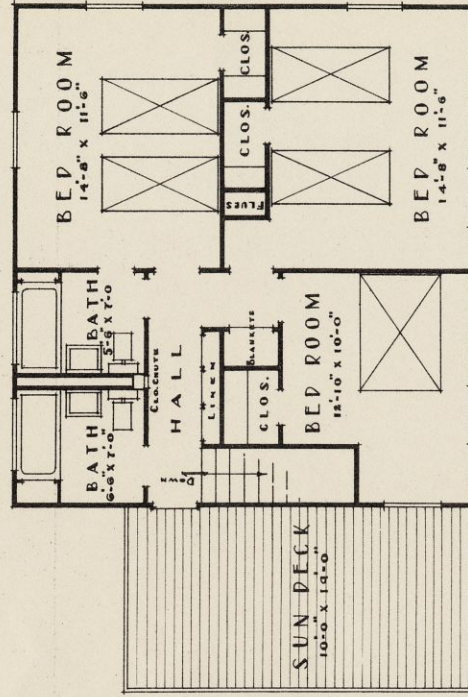

SECOND FLOOR PLAN.

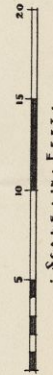


SCALE IN FEET.

 


Vertical text or markings in the center of the page, possibly bleed-through from the reverse side.



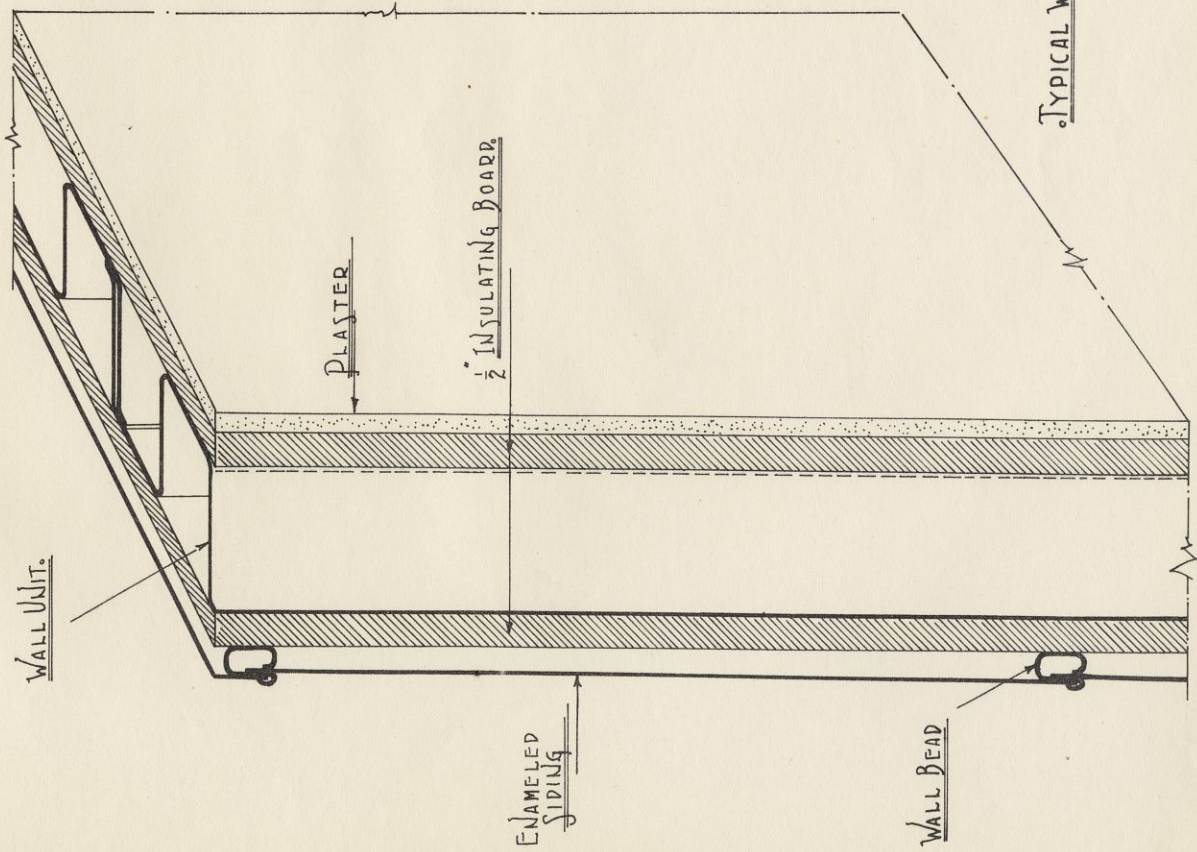

TYPICAL WALL SECTION.

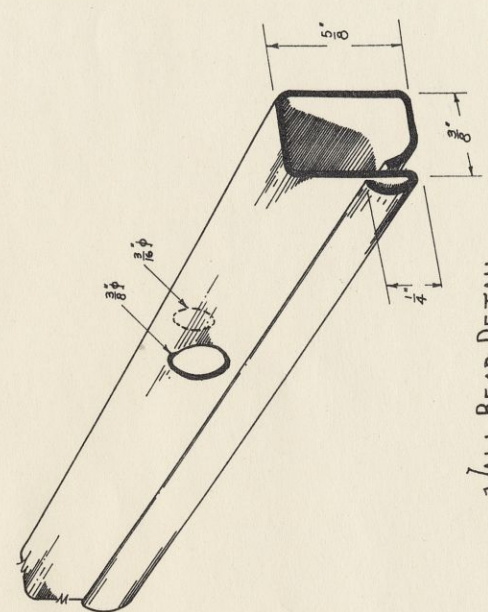


WALL BEAD DETAIL.

FRAMELESS STEEL CONSTRUCTION DETAILS.

INSULATED STEEL CONSTRUCTION COMPANY.
 308 EUCLIP AVE.
 CLEVELAND - OHIO.

"REGISTERED - OHIO"



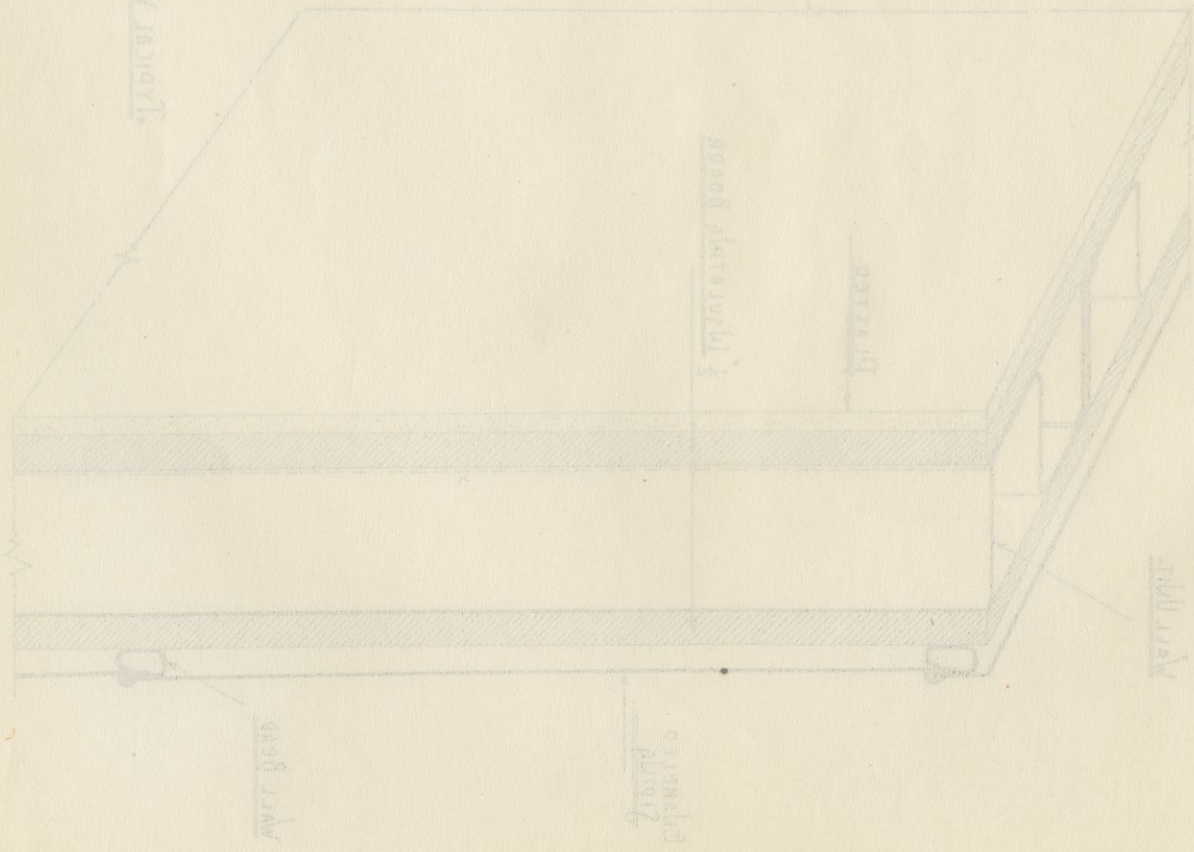




 






















TYPICAL FLOOR SECTIONS

TYPICAL WALL SECTION

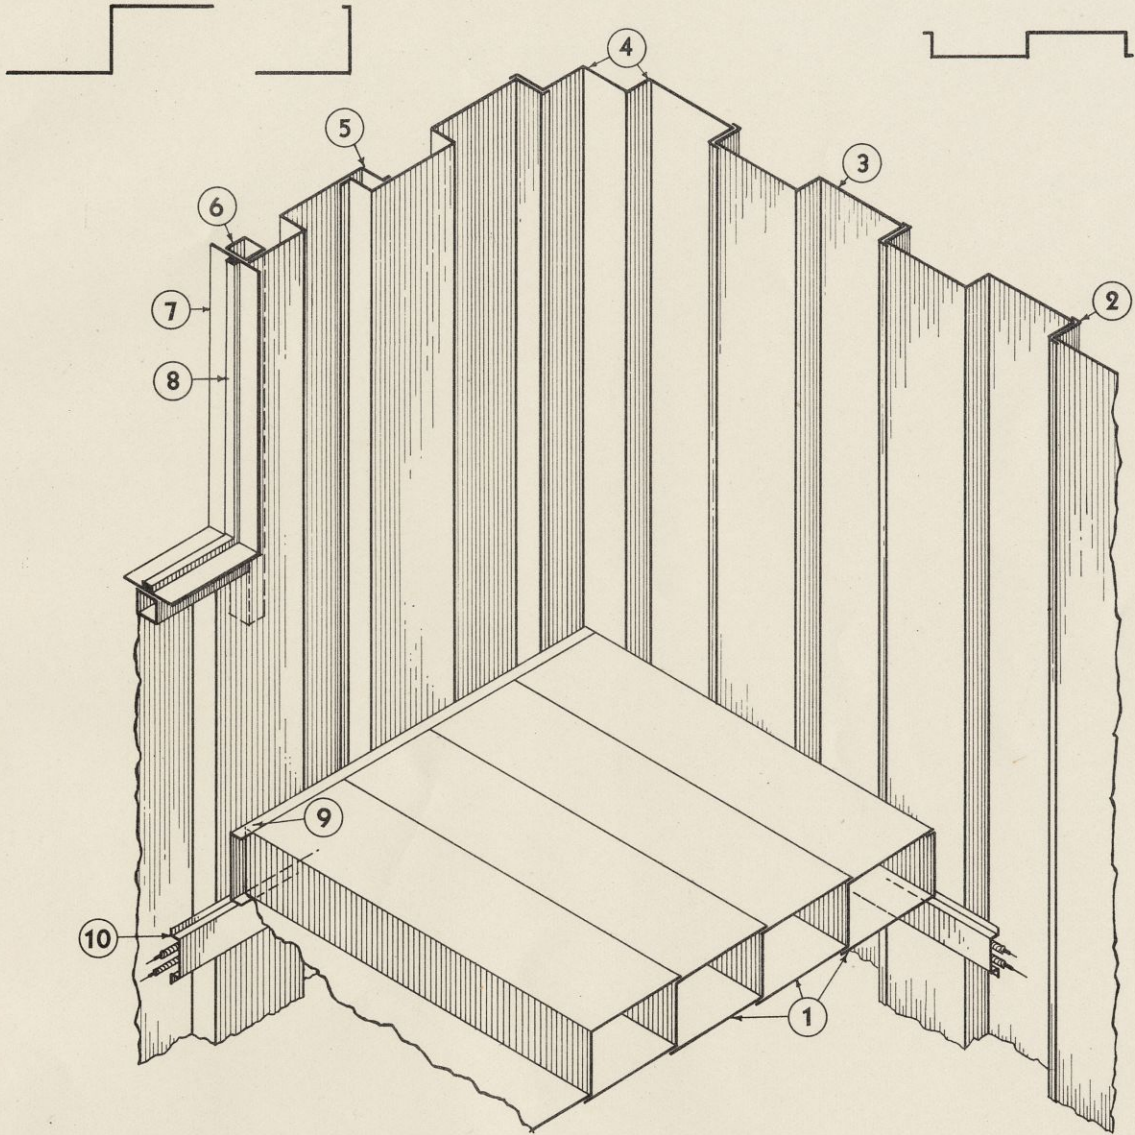

ISOMETRIC DRAWING SHOWING ASSEMBLY OF FRAMELESS STEEL UNITS

- ① FLOOR SECTIONS
- ② SHOP CONNECTION
- ③ WALL SECTION
- ④ WALL SECTION BENT FOR CORNER
- ⑤ FIELD CONNECTION SHOWING ADJUSTMENT
- ⑥ STEEL BUCK
- ⑦ STEEL TRIM
- ⑧ STEEL STOP
- ⑨ FLOOR END CHANNEL
- ⑩ FLOOR BEARING CHANNEL & ELECTRICAL CONDUIT


- INSULATED STEEL CONSTRUCTION COMPANY -
 • 3000 WOODHILL ROAD •
 - CLEVELAND OHIO -

Faint, illegible text at the top of the page, possibly bleed-through from the reverse side.




Faint, illegible text at the bottom of the page, possibly bleed-through from the reverse side.




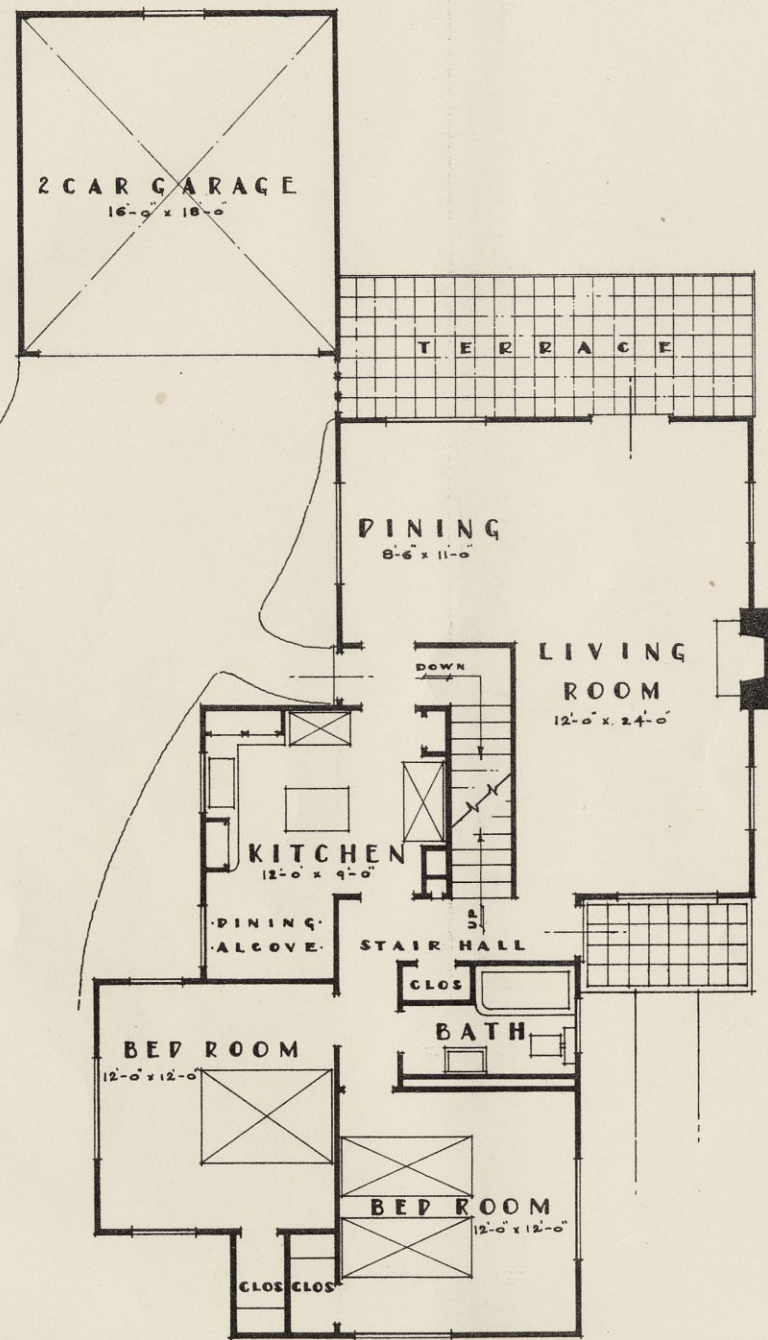

• FIRST FLOOR PLAN •

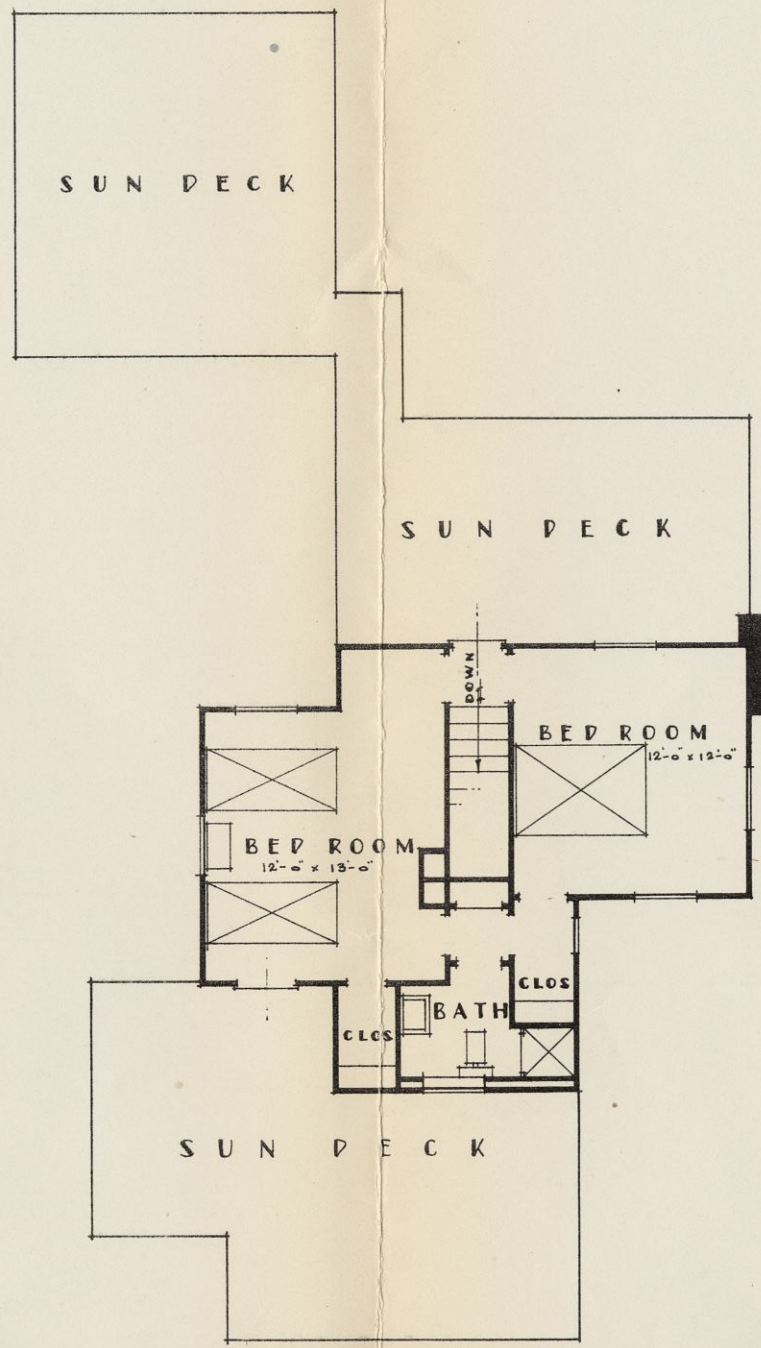

• SECOND FLOOR PLAN •

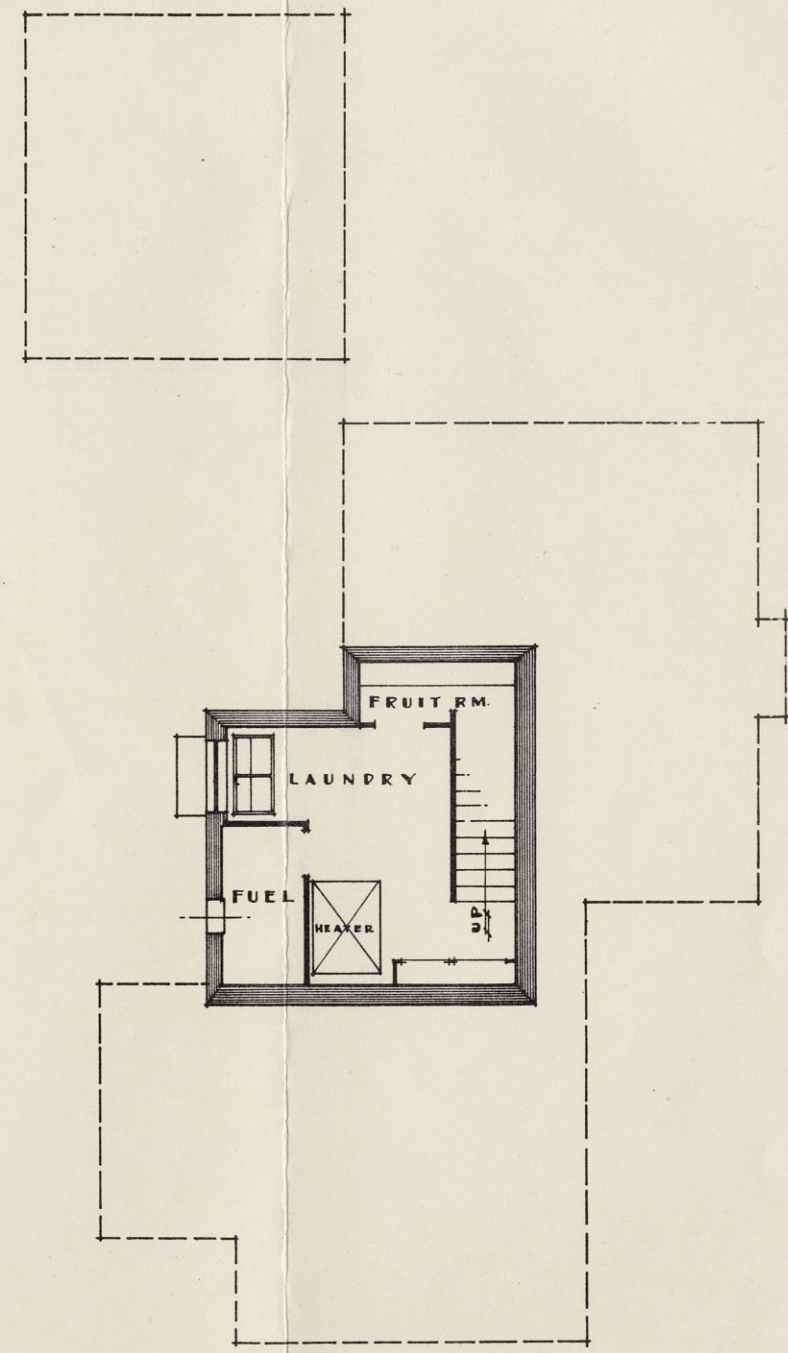



• BASEMENT PLAN •


• PLAN • B •

• INSULATED STEEL CONSTRUCTION COMPANY •
 CLEVELAND, OHIO

“FRAMELESS STEEL CONSTRUCTION”

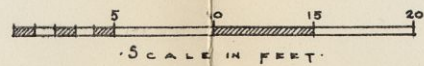

 

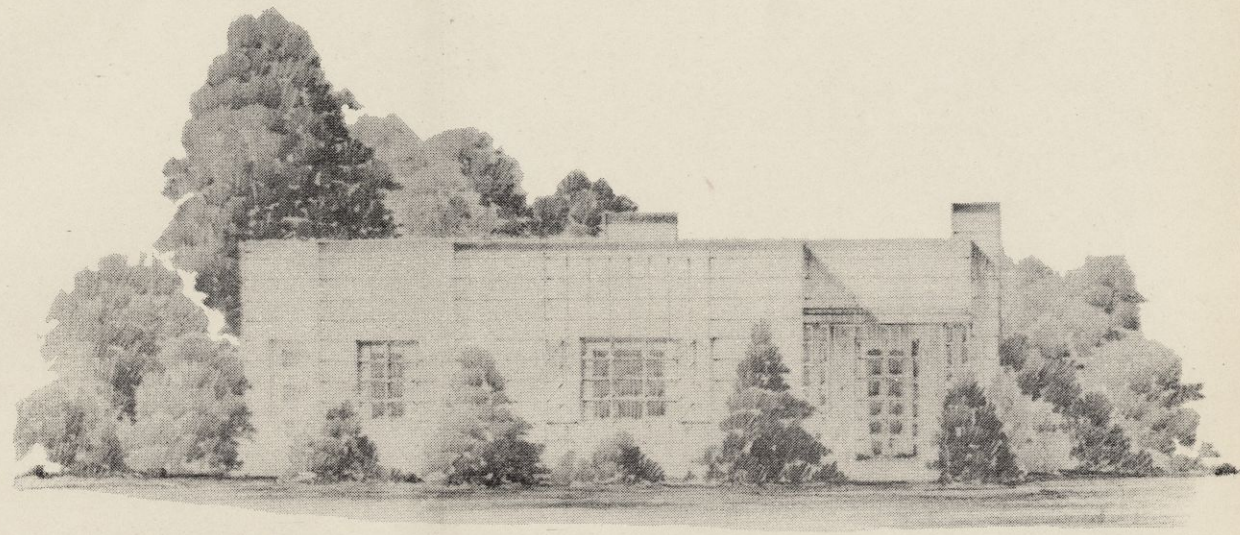

Cleveland Price \$6,500
1.




Cleveland Price \$7,000
3.

DESIGN VARIATIONS FOR TYPICAL PLAN "B"

INSULATED STEEL CONSTRUCTION COMPANY
CLEVELAND OHIO

"FRAMELESS STEEL CONSTRUCTION"

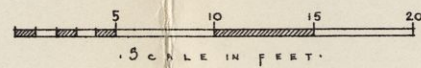

Cleveland Price \$8,000
2.



Cleveland Price \$8,750
4.

